




FRONT ELEVATION
SCALE 1/4" = 1'-0"



RIGHT SIDE ELEVATION
SCALE 1/4" = 1'-0"

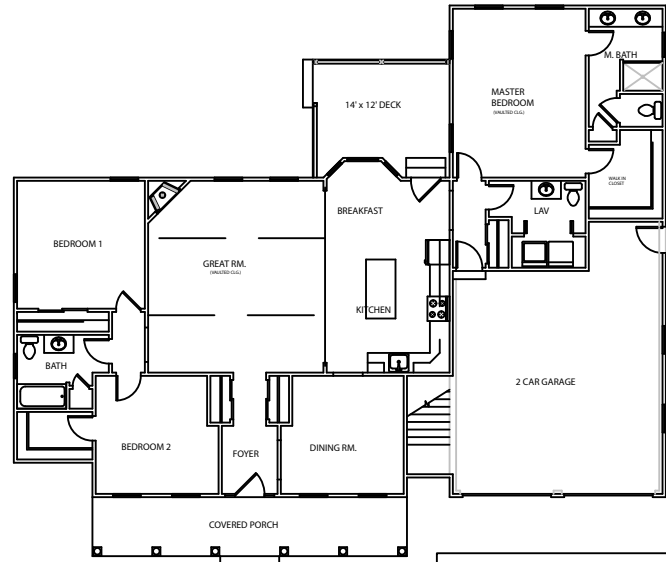

FIRST FLOOR PLAN
SCALE 1/4" = 1'-0"

TOTAL SQ. FT.
1ST FLR. LIVING SPACE = 1929.77

TYPE
ELEVATIONS

PROJECT
THE OXFORD (FRONT ENTRY GARAGE)
PILGRIM PINES
BOUQUIN, MA



BRADFORD WHITE CAD DESIGNS
18 BULLOCK ROAD • HANOVER, MA 01927
PH: 978.234.1230

DATE: 01-20-2021
DRAWN BY: A. JAMES
CHECKED BY:
SCALE:
1/4" = 1'-0"

SHEET NO:
A1

TYPE
FIRST FLOOR PLAN

PROJECT
THE OXFORD (FRONT ENTRY GARAGE)
PILGRIM PINES
BOUQUIN, MA



BRADFORD WHITE CAD DESIGNS
18 BULLOCK ROAD • HANOVER, MA 01927
PH: 978.234.1230

DATE: 01-20-2021
DRAWN BY: A. JAMES
CHECKED BY:
SCALE:
1/4" = 1'-0"

SHEET NO:
A4