




FRONT ELEVATION  
SCALE 1/4" = 1'-0"



LEFT SIDE ELEVATION  
SCALE 1/4" = 1'-0"

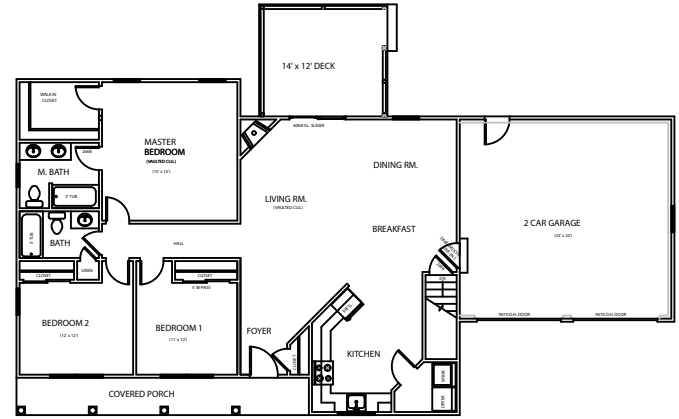

FIRST FLOOR PLAN  
SCALE 1/4" = 1'-0"

TOTAL SQ. FT.  
357 FOR LIVING SPACE - 1,996 SQ.

NO. 1  
ELEVATIONS

PROJECT  
PEBBLE BEACH WITH FARMER'S PORCH  
PILGRIM PINES  
BOURNE, MA

BRAD COOPER ARCHITECTURE  
ARCHITECTS INC. 100 STATE ST. SUITE 100  
BOURNE, MA 01939

DATE  
11/11/2019  
DRAWN BY  
A. COOPER  
CHECKED BY  
M. COOPER  
SCALE  
1/4" = 1'-0"

NO. 1  
A1

NO. 1  
FIRST FLOOR PLAN

PROJECT  
PEBBLE BEACH WITH FARMER'S PORCH  
PILGRIM PINES  
BOURNE, MA

BRAD COOPER ARCHITECTURE  
ARCHITECTS INC. 100 STATE ST. SUITE 100  
BOURNE, MA 01939

DATE  
11/11/2019  
DRAWN BY  
A. COOPER  
CHECKED BY  
M. COOPER  
SCALE  
1/4" = 1'-0"

NO. 1  
A4